


DO NOT SCALE

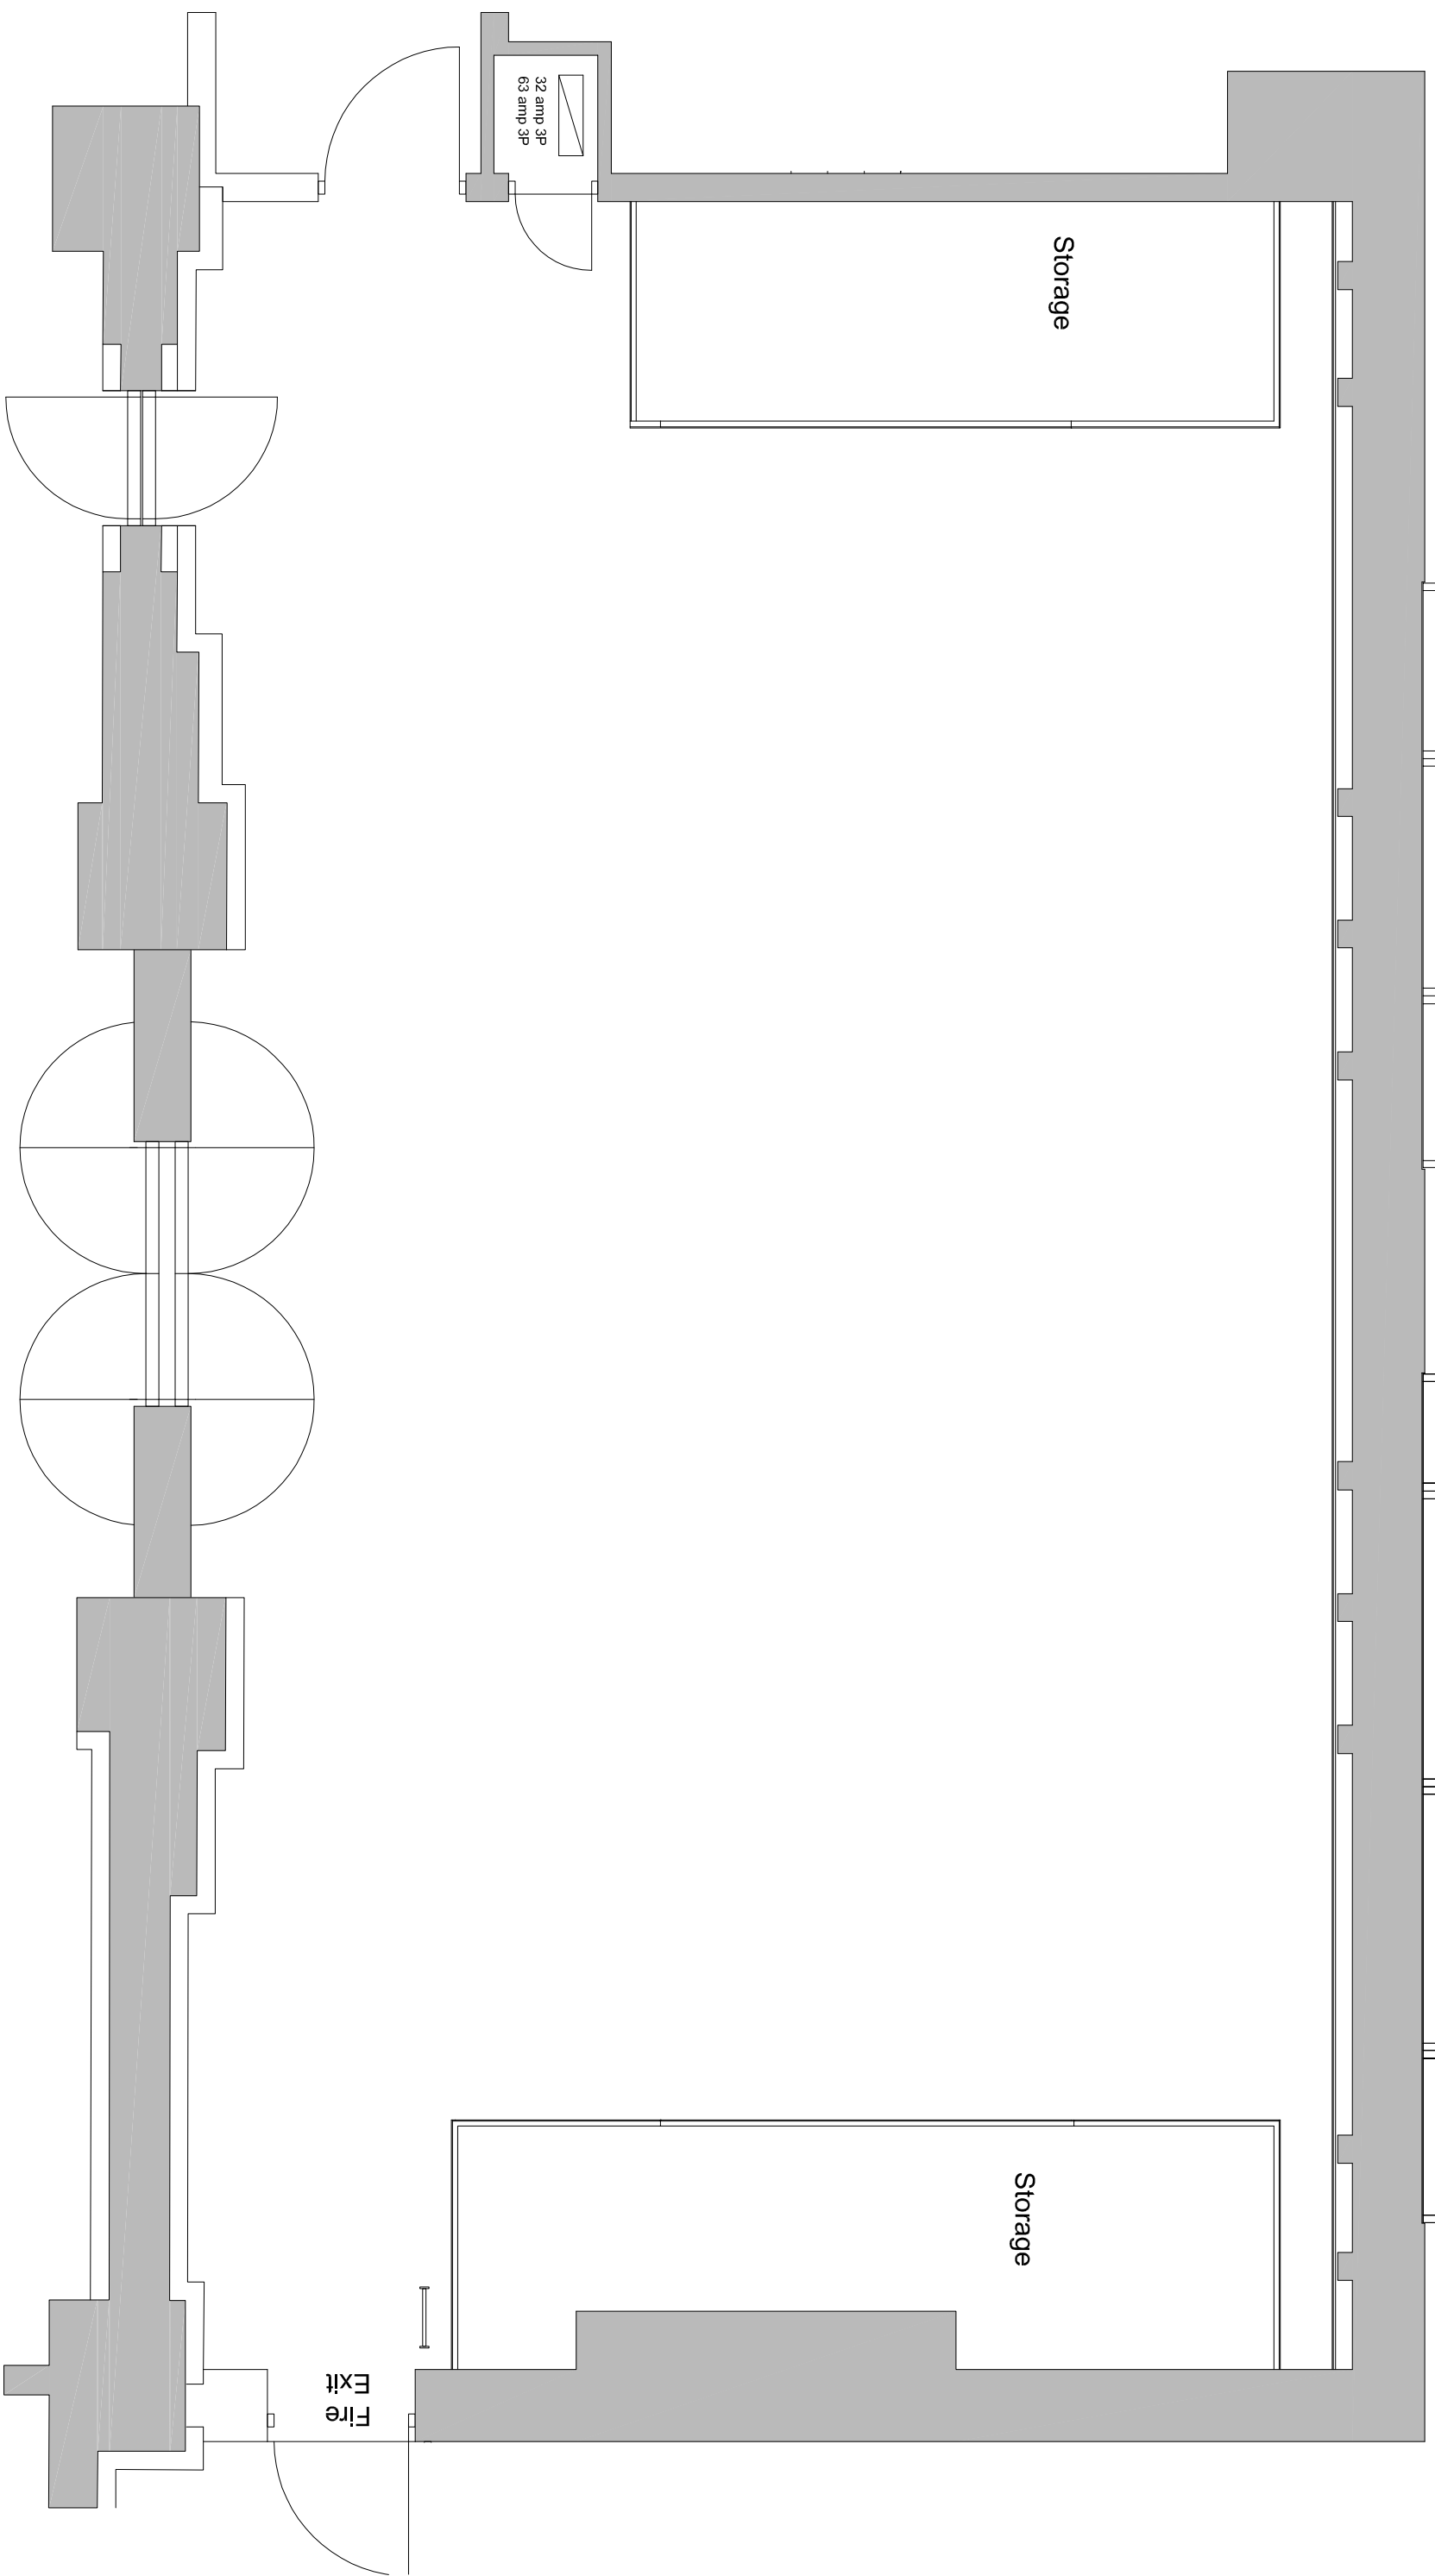

Key

- Floor Rigging point SWL 500kg
- Ceiling Rigging Point SWL 500kg
- ▲ Wall Rigging Point SWL 500kg



national centre for circus arts	
Coronet Street, London, N1 6HD Tel: 020 7615 4141 www.nationalcircus.org.uk	
project	date
client	JUNE 2016
venue	CREATION STUDIO
drawing title	scale 1:50 on A3
Plan - Studio	
drawn by	drawing no.